


A BUILDING SECTION
SCALE 1/8" = 1'-0"
7000-00-0001.dwg

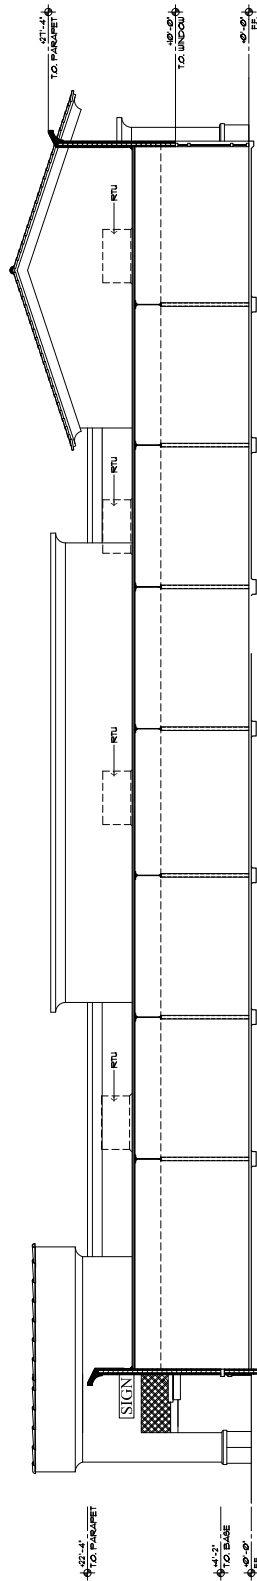

B BUILDING SECTION
SCALE 1/8" = 1'-0"
7000-00-0001.dwg









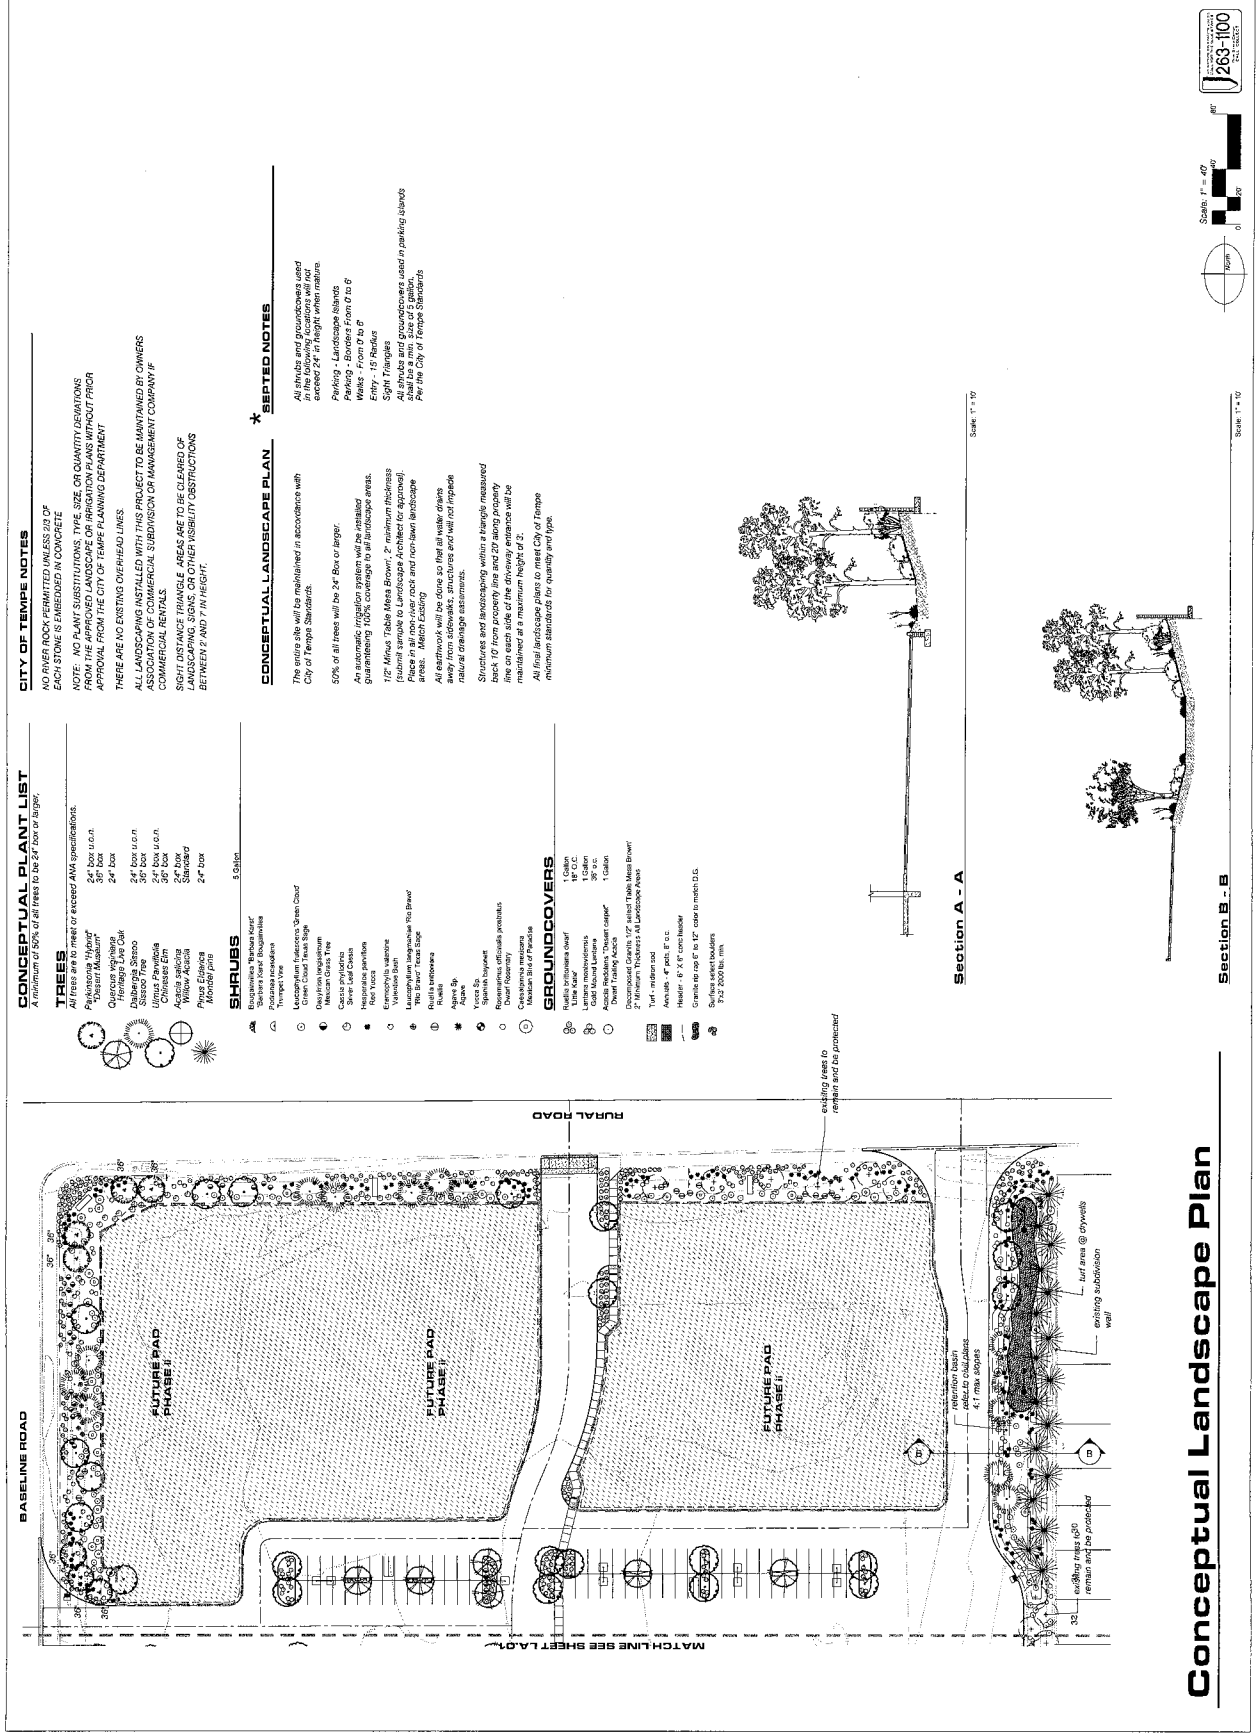

5

Preliminary
Grading and Drainage Plan
LOWES OF:
TEMPE
TEMPE, AZ
PROJECT No: 07-080
DRAWN BY: VB
CHECK

LOWE'S

LOWE'S H.J.W., INC.,
530 FARADAY AVE., STE# 104
CARLSBAD, CA 92008
0.804.5300 (V) 760.602.1018 (F)



ENGINEERING
EKN

Engineers / Planners / Surveyors

1920 MAIN STREET, SUITE 800, BIRMGHAM, CA 92514
 TEL (949) 486-0777 FAX (949) 486-0778

245 E. WILSON ROAD, SUITE 100, LAS VEGAS, NV 89115
 TEL (702) 866-0040 FAX (702) 866-0050

2260 S. OGDEN ROAD, SUITE 200, MESA, AZ 85202
 TEL (480) 775-0150 FAX (480) 775-0171

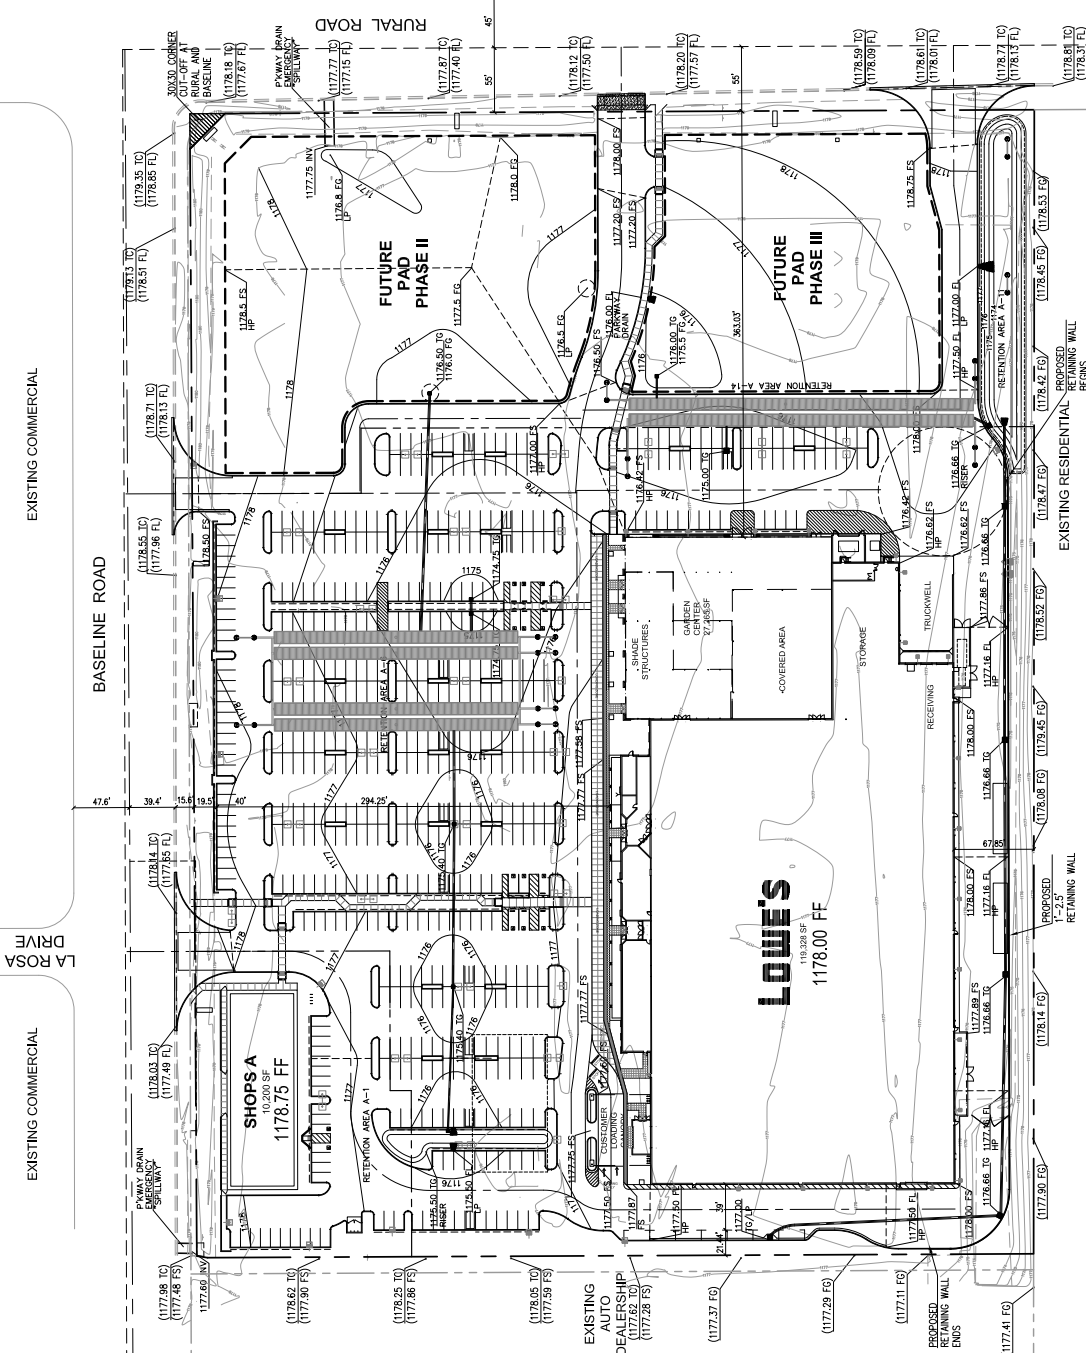 

[illegible]

Nurel's Summary									
Label	g Pin	Ang	Max	Min	Avg/Min	Max/Min	CY	UG	Grid Spacing
LOWE'S Site	2338	1.42	11.2	0.0	N/A	N/A	N/A	N/A	30' x 30'



NOTE:
LUMINAIRE DATA IS TESTED TO INDUSTRY STANDARDS UNDER LABORATORY CONDITIONS. OPERATING VOLTAGE AND NORMAL MANUFACTURING TOLERANCES OF LAMP, BALLAST, AND LUMINAIRE MAY AFFECT FIELD RESULTS.

